


SUBSTATION SS-42

480 V MOTOR CONTROL CENTER "MCC-8612"

480V, 2500A, 3PH, 3W, 60HZ, 42KA

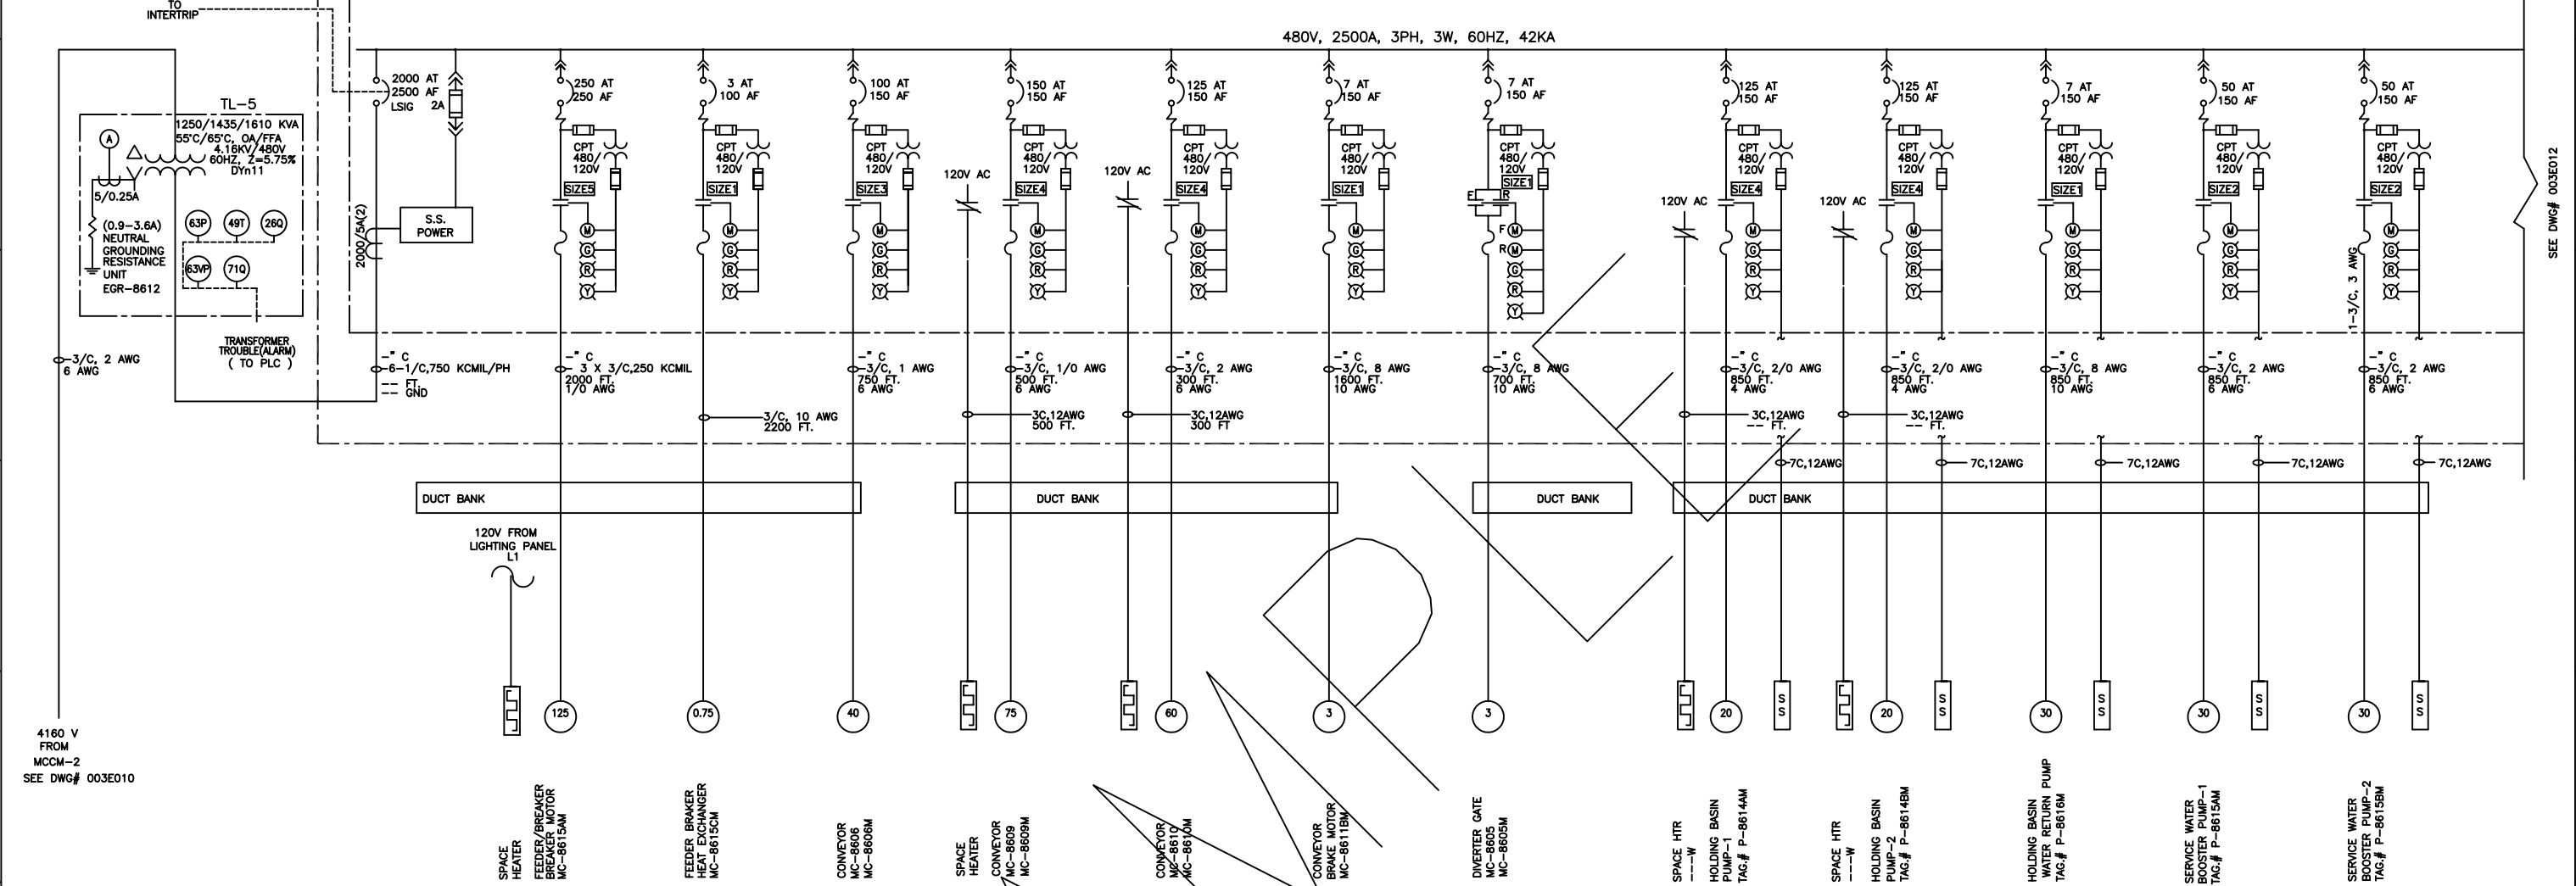

4160 V FROM MCCM-2 SEE DWG# 003E010

SEE DWG# 003E012

LEGEND	
26Q	LIQUID TEMPERATURE
49T	WINDING TEMPERATURE
63P	PRESSURE RELIEF DEVICE
63VP	VACUUM PRESSURE
71Q	LIQUID LEVEL

DRAWING No.	REFERENCE DRAWINGS

SINGLE LINE DIAGRAM

Copying of this document, and giving it to others and the use or communication of the contents thereof, are forbidden without express authority. Offenders are liable to the payment of damages. All rights are reserved in the event of the grant of a patent or the registration of a utility model or design.

Krupp Robins
A ThyssenKrupp Engineering Company

Tolerances for machined surfaces ISO 2768 part 1/2 Tolerance classification		Tolerances for welded constructions	
Surface ISO 1302		Scale	Weight lb.
Bill of Material		Material	
Date	Name	Drawing-Ident No.	
Drawn	Checked	KE01	Qt Key-No. F Sheet
Analysis	Approved	Superseded by	
Designed			